




No.	Revision	Date

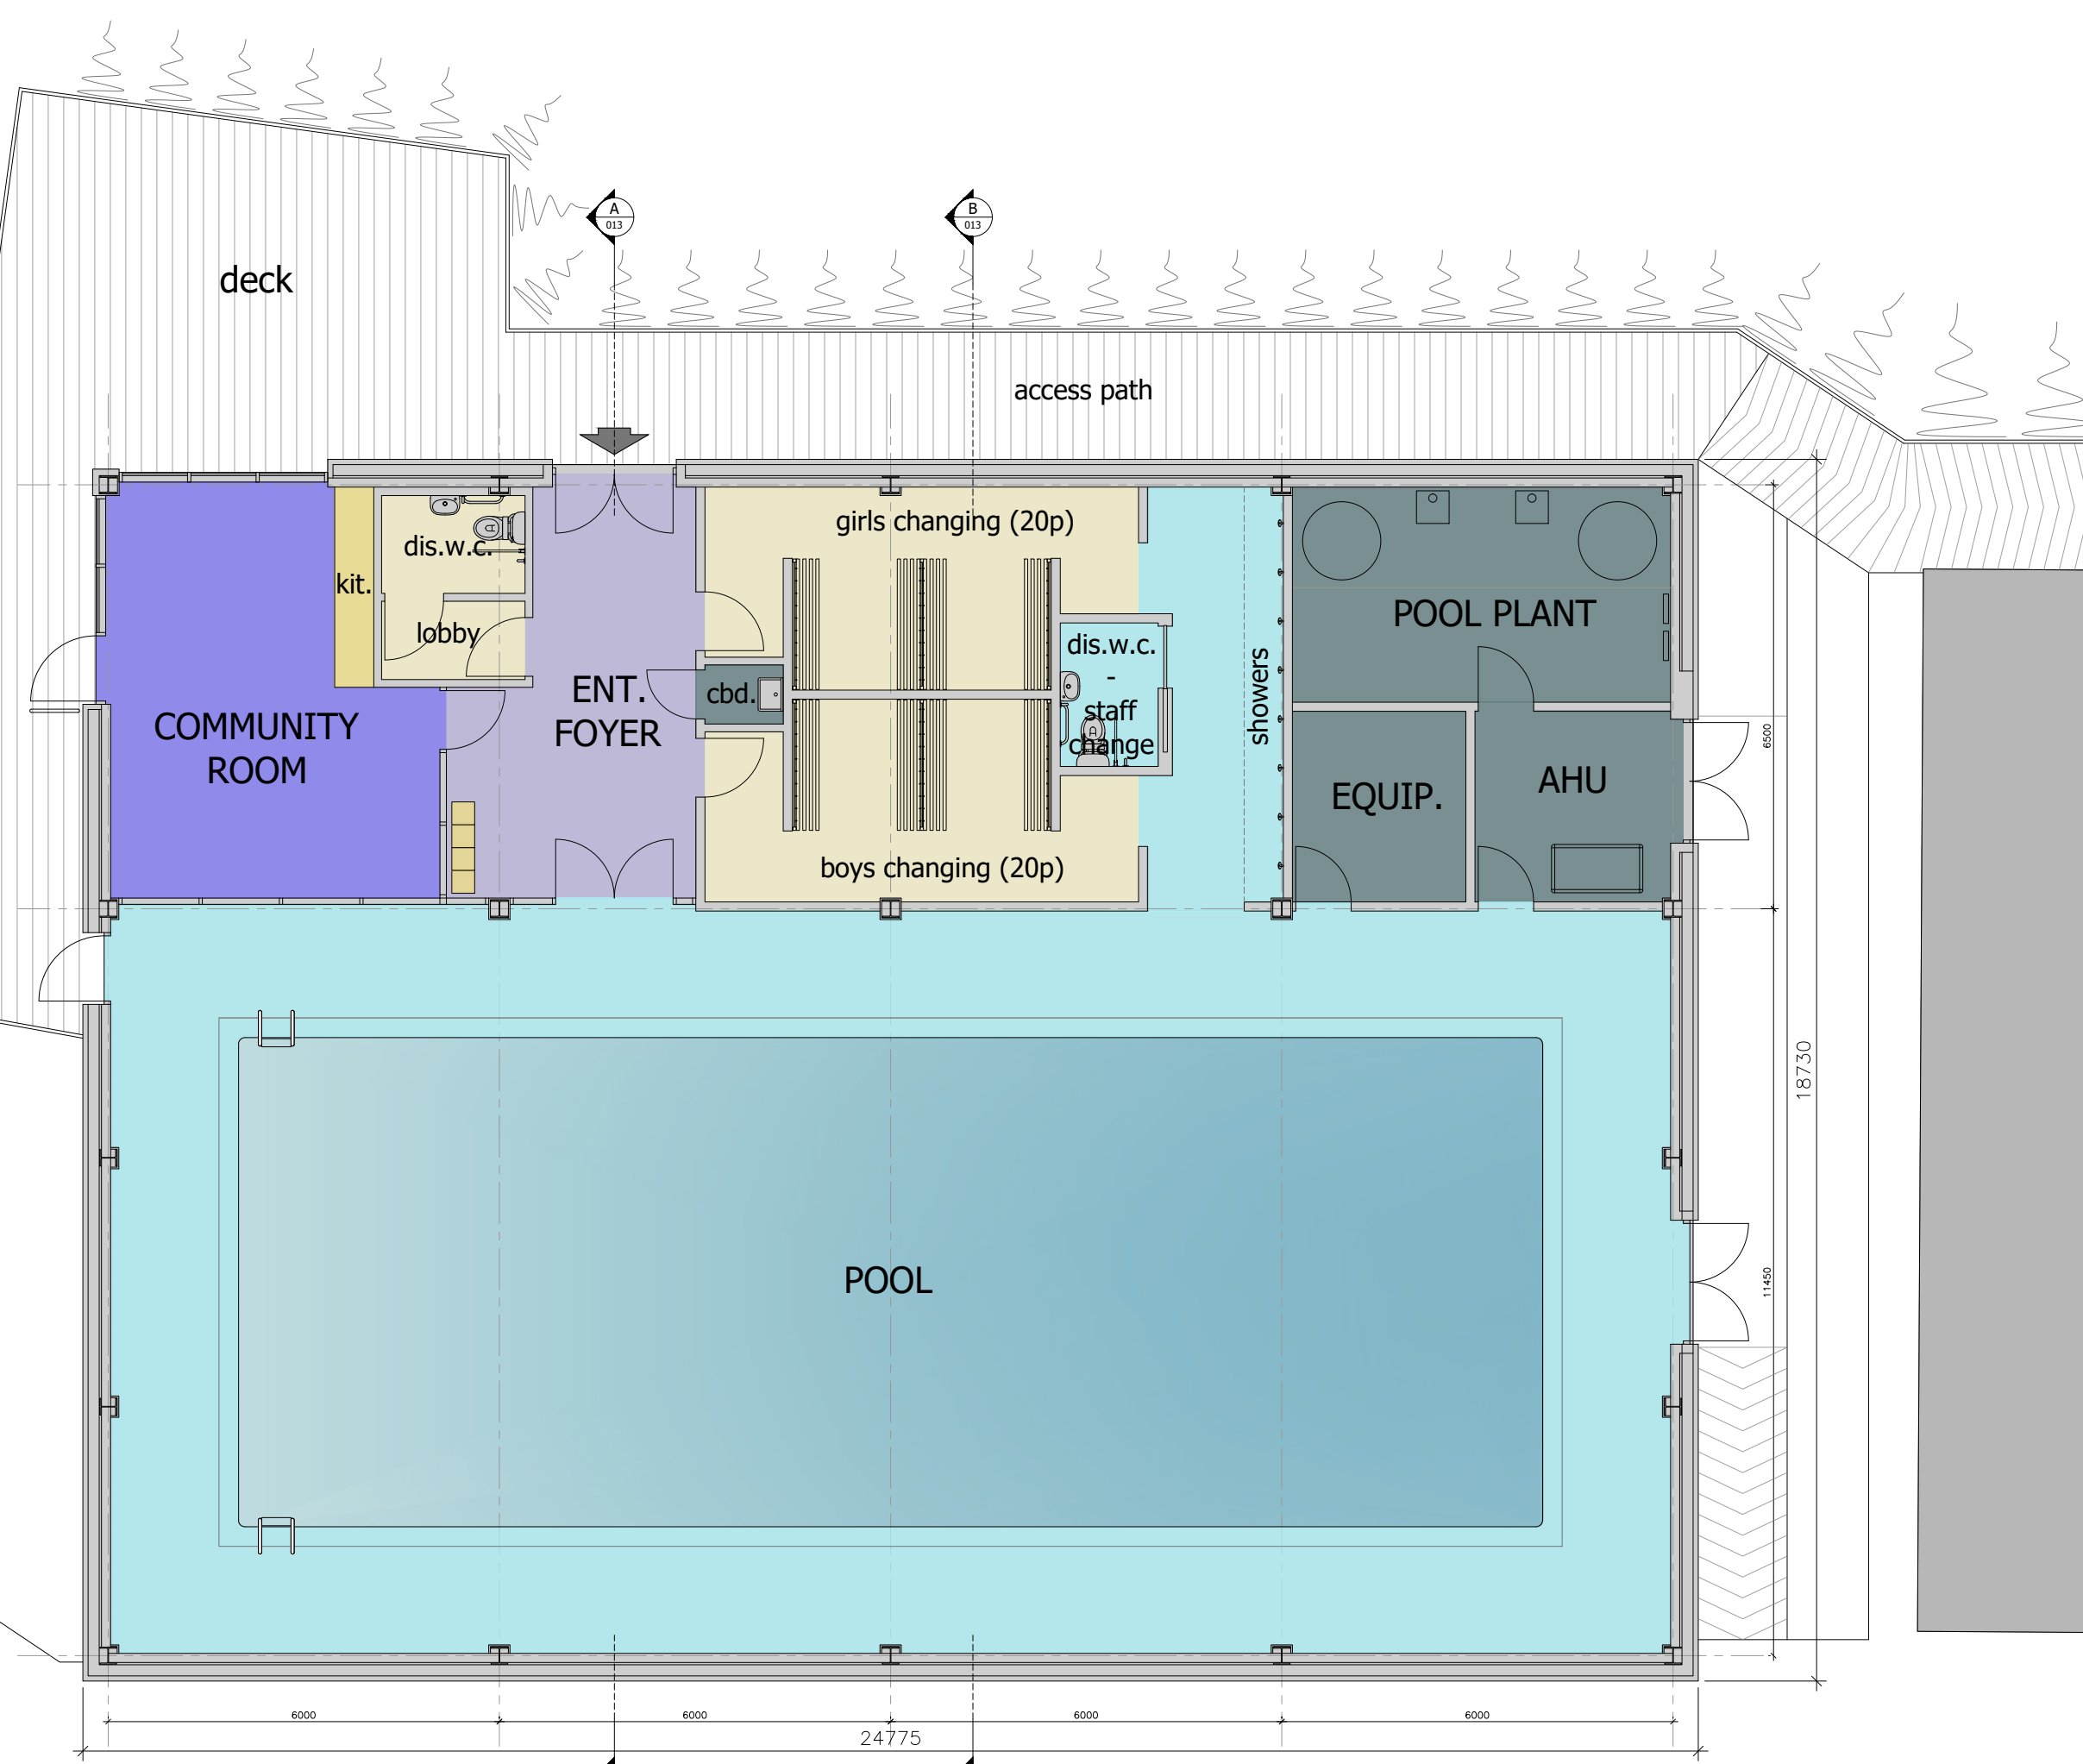

1 PROPOSED POOL ENCLOSURE PLAN
Scale: 1:100



PLANNING

JL Project
Claygate Primary School
Swimming Pool Enclosure

JL Drawing Title
PROPOSED PLAN

Scale	Date	Dwn
1:100@A3	Jan '21	DD
Drawing No.	Rev.	
842_011	-	
CAD Ref.		

DO NOT SCALE - ALL DIMENSIONS TO BE CHECKED ON SITE
THIS DRAWING IS COPYRIGHT